
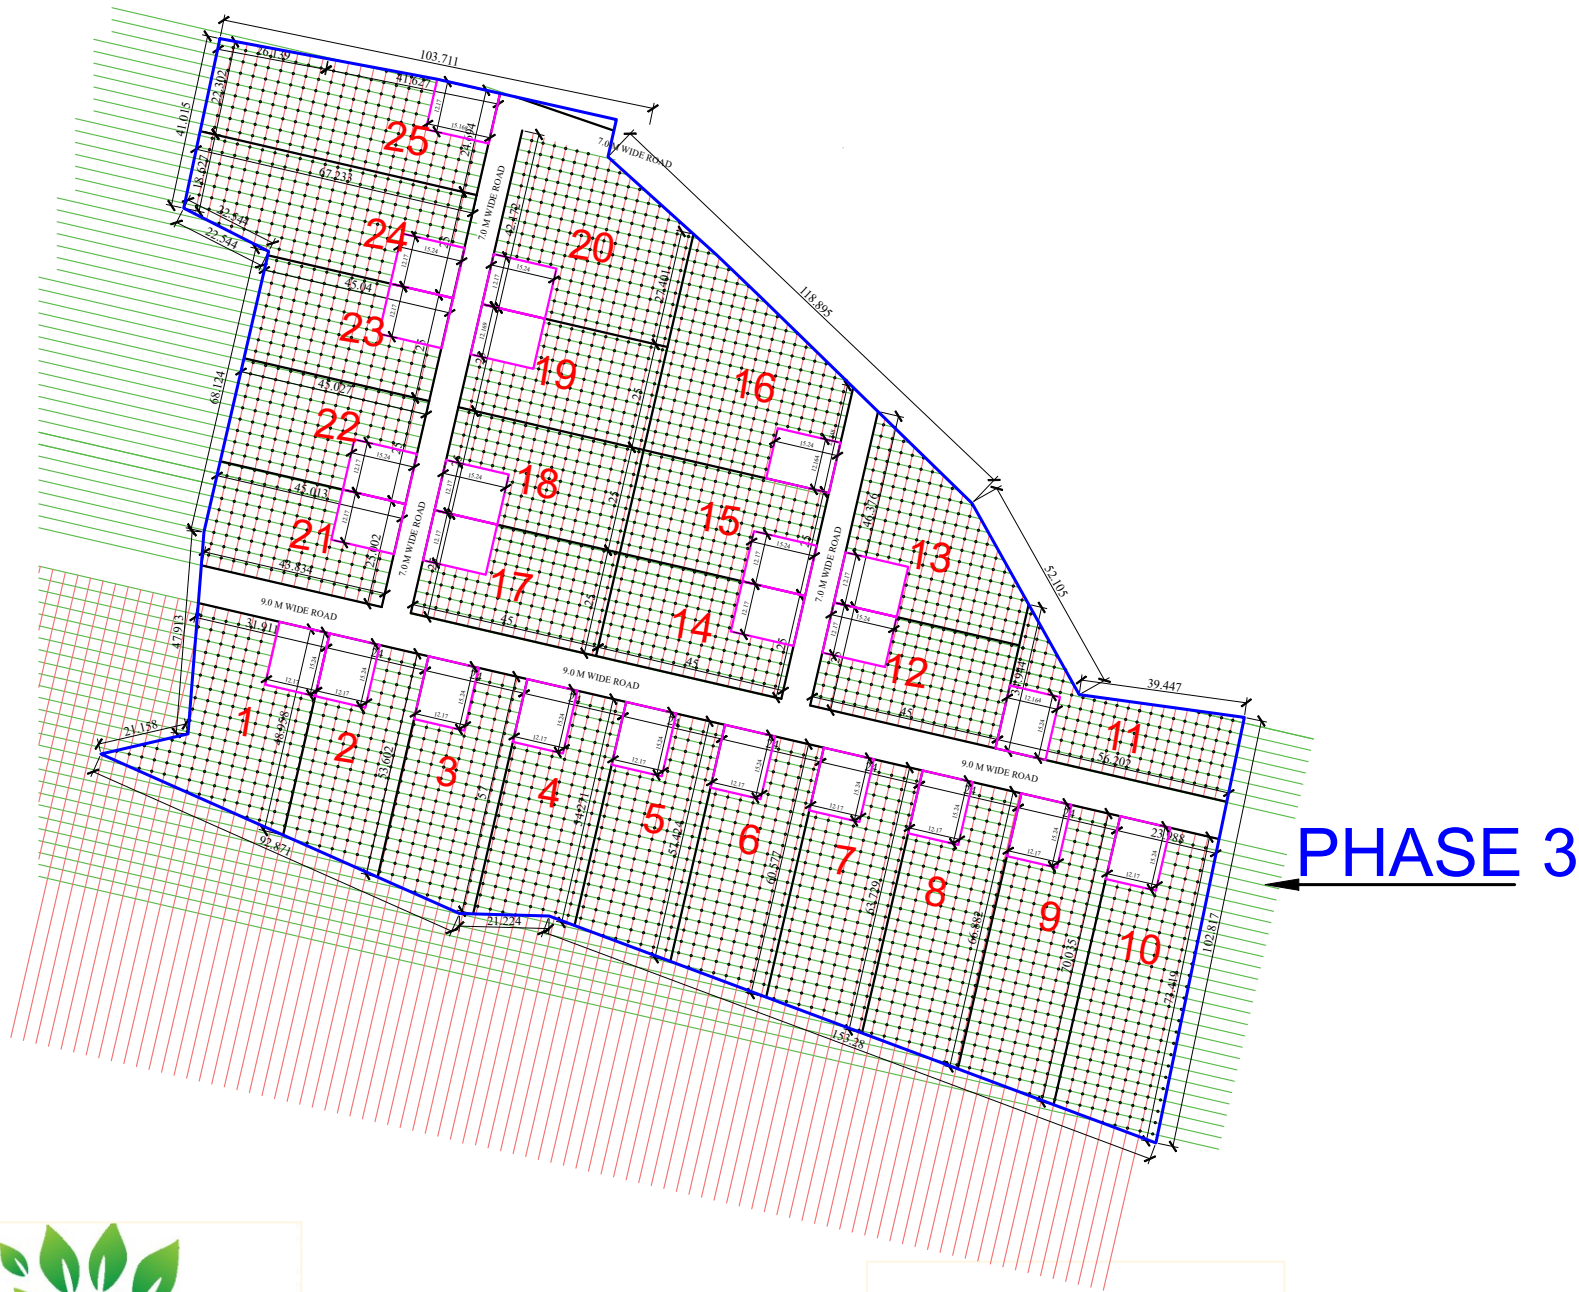


A PROJECT BY SSD GROUP OF COMPANIES ON KH. NO. 65 MOUZA-MHASAKHAPARA , TAH- KATOL , DIST- NAGPUR.

AS PER SITE AREA STATEMENT OF KH. NO. 65

DETAILS	IN SQM.	IN HA.	IN ACRE.
KH.NO.65	38593.50	3.86	9.53

TOTAL TREES
10528

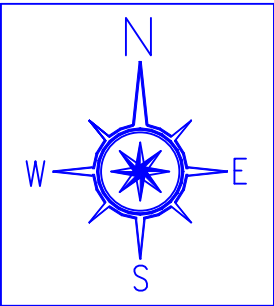

AREA CALCULATION		
PLOT NO.	AREA IN SQ.M	AREA IN SQ.FT
PHASE 2		
1	1458.90	15703.59
2	1230.71	13247.41
3	1340.22	14426.12
4	1316.59	14171.80
5	1340.34	14427.46
6	1416.01	15241.92
7	1491.67	16056.37
8	1567.34	16870.83
9	1643.00	17685.28
10	1778.18	19140.33
11	1162.17	12509.57
12	1125.00	12109.50
13	1387.61	14936.26
14	1125.00	12109.50
15	1125.00	12109.50
16	1764.62	18994.34
17	1125.00	12109.50
18	1125.00	12109.50
19	1125.00	12109.50
20	1679.41	18077.18
21	1120.61	12062.20
22	1125.50	12114.88
23	1125.83	12118.46
24	1595.81	17177.33
25	1602.17	17245.78

